

150

B

2.50

4.00

4.00

4.00

55 1.25

1.80

1.50

15.00



24.30

12

1.38

35

BR

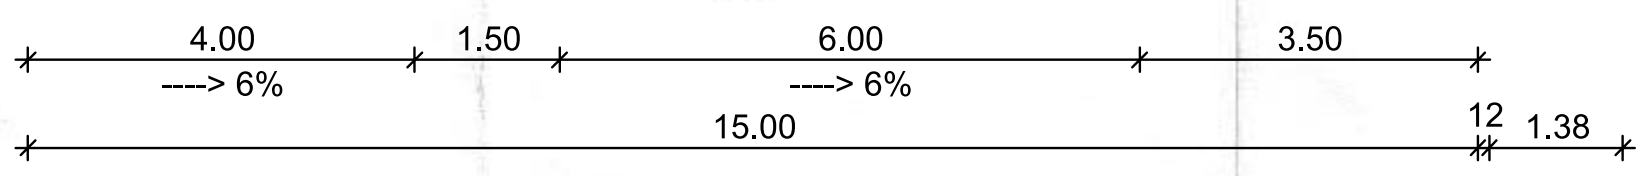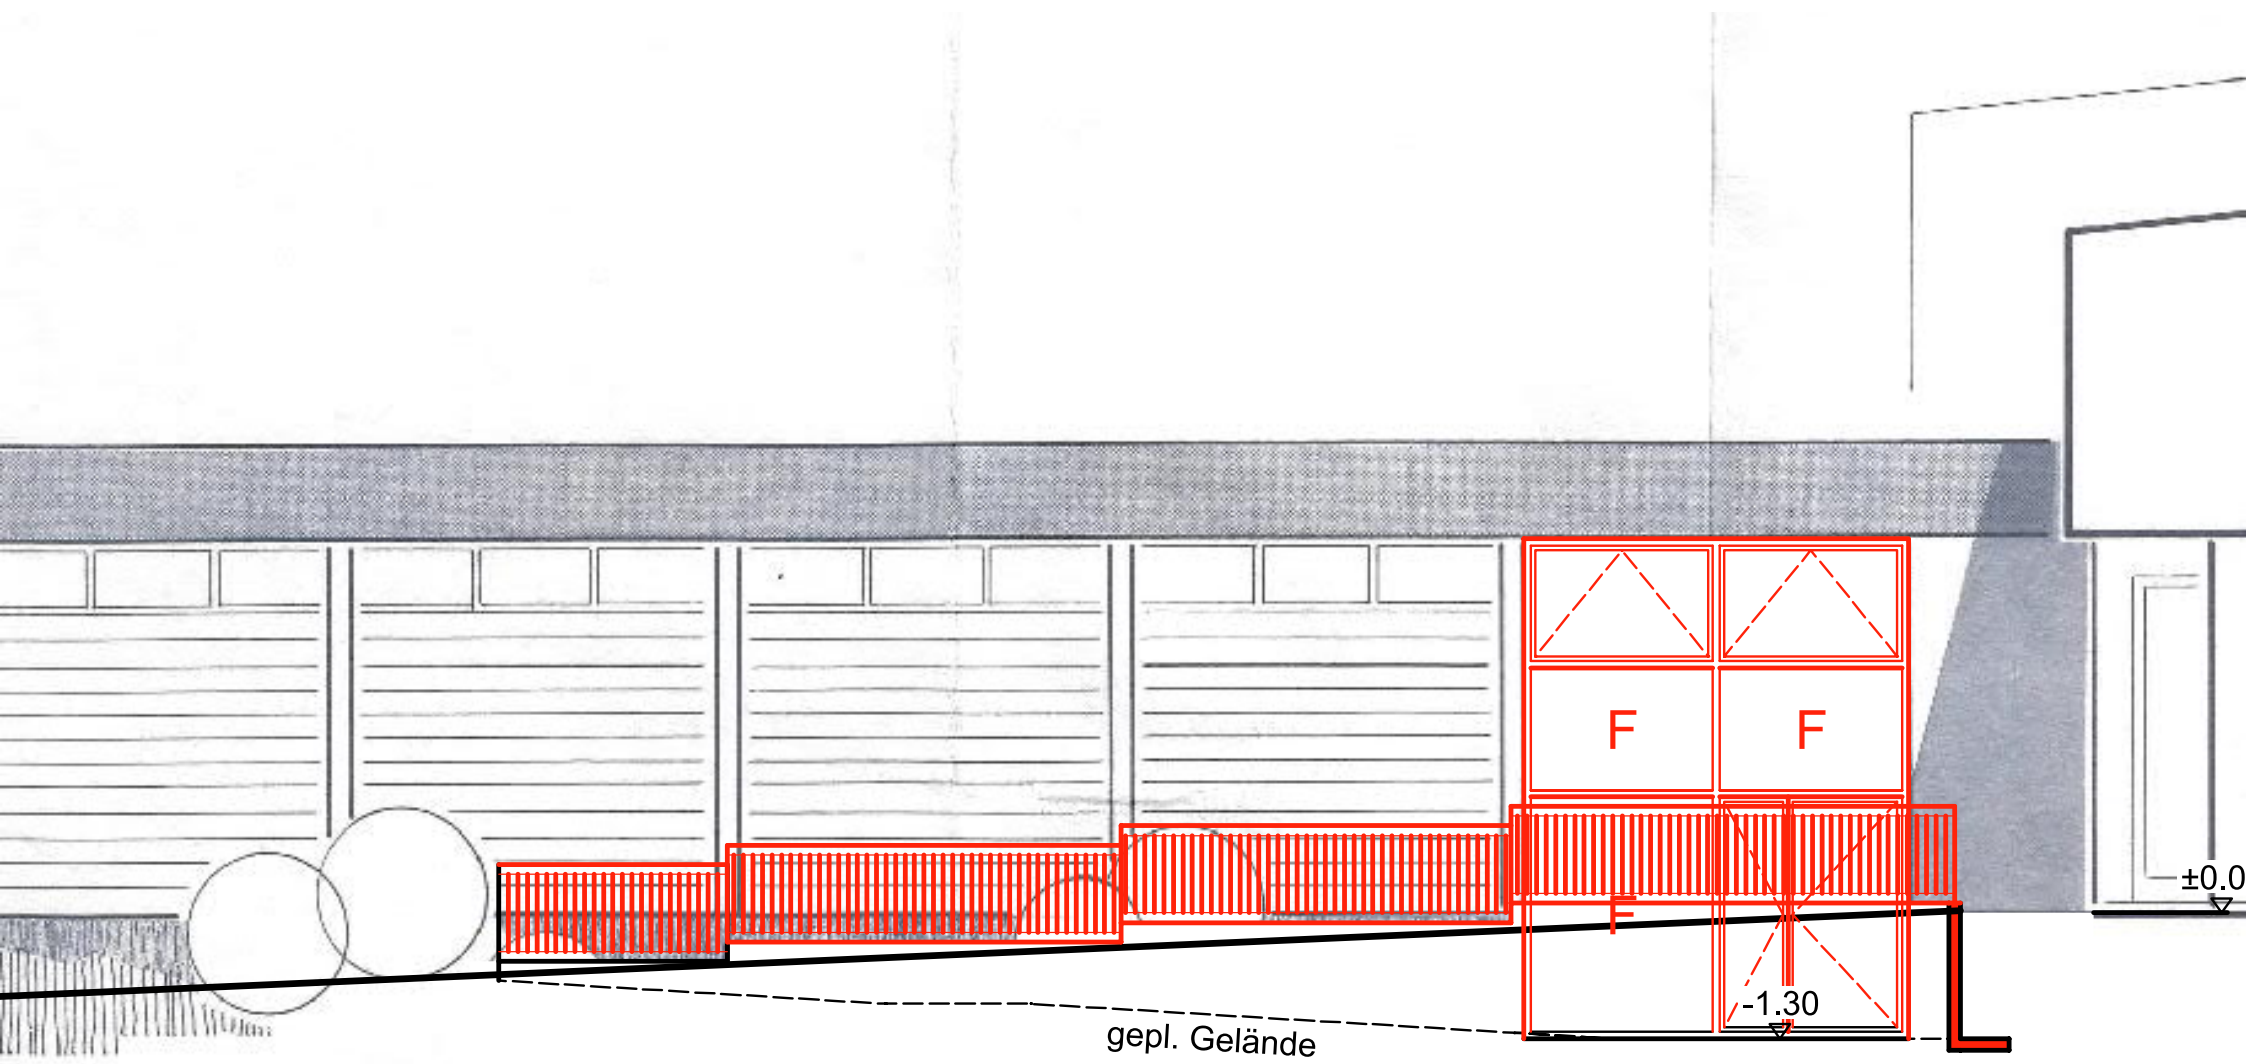

RAUM

2.20
2.80


ÜBERDACHTER
TURNPLATZ



BR

9 Stg

14.0/35

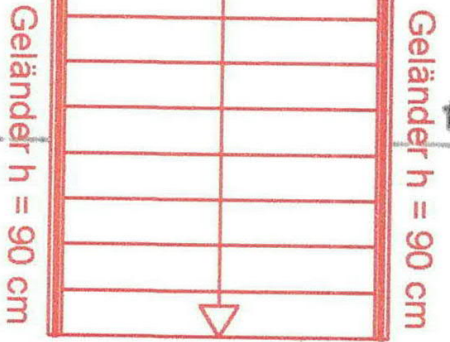


Geländer h = 90 cm

Geländer h = 90 cm

1.66 2.10 2.42 10 10

1.50 35


1.35

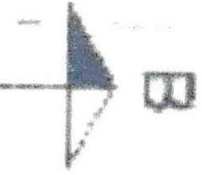


B

4.00

4.00

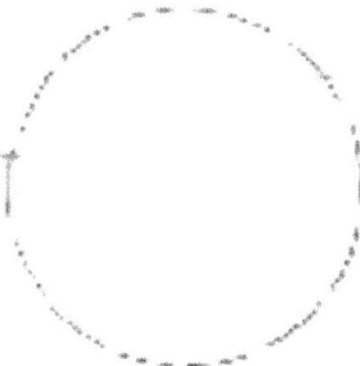

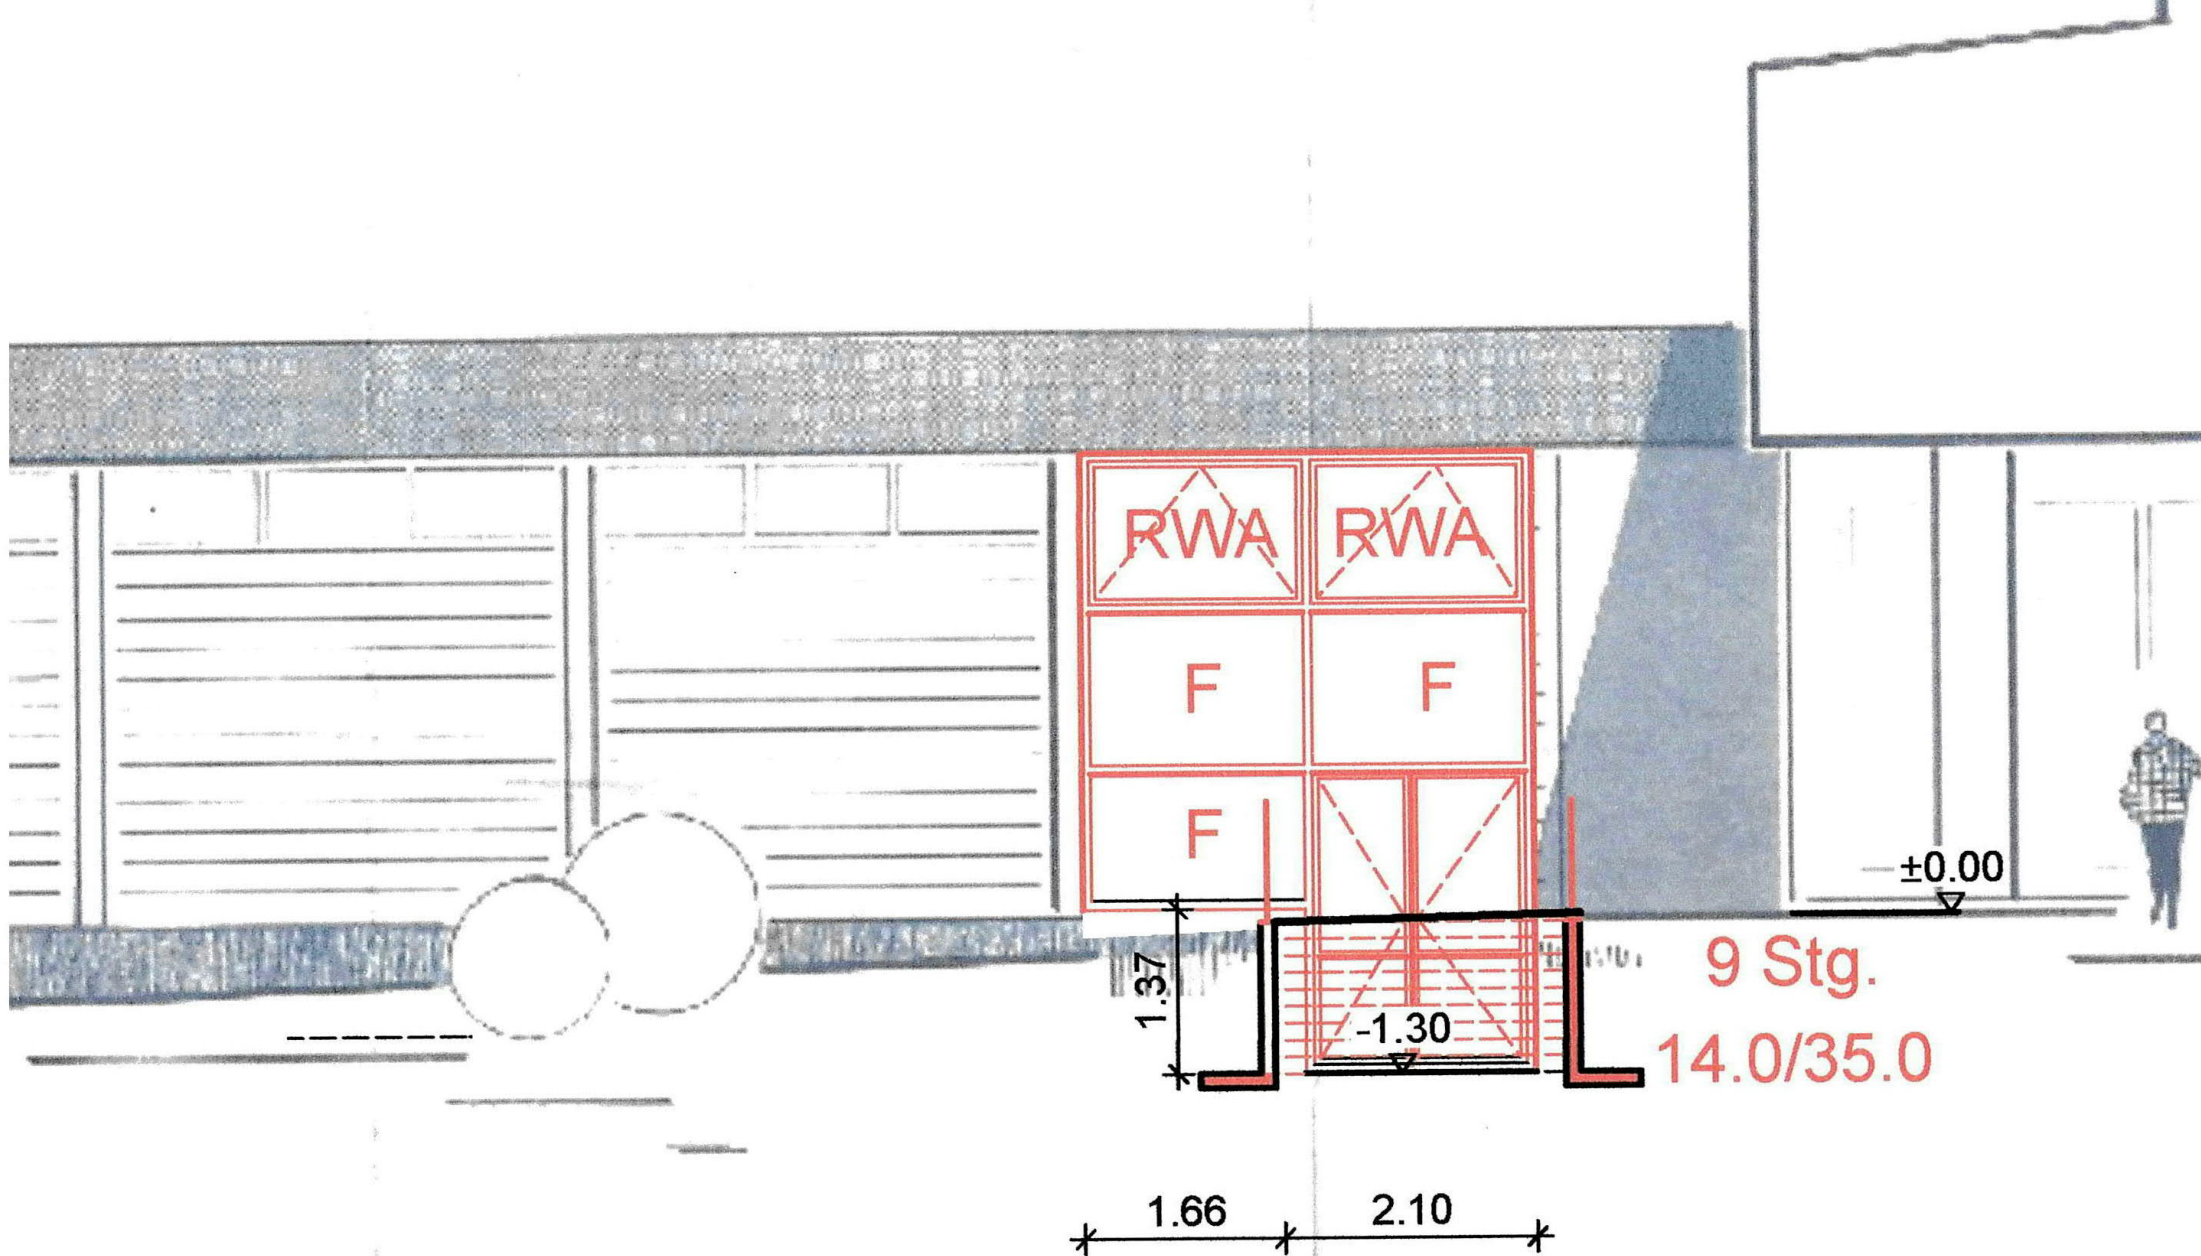

RWA RWA

F F

F

-1.30

±0.00

9 Stg.
14.0/35.0

1.37

1.66

2.10